



MATERIAL

- A) All structural steel shall be A36, Structural tubing shall be A500 grade B except as noted.
- B) All bolts shall be high strength conforming to ASTM A325 Galvanized and wrench tight.
- C) Stud bolts shall be high strength ASTM A108 and torque to 100 Lb-ft.

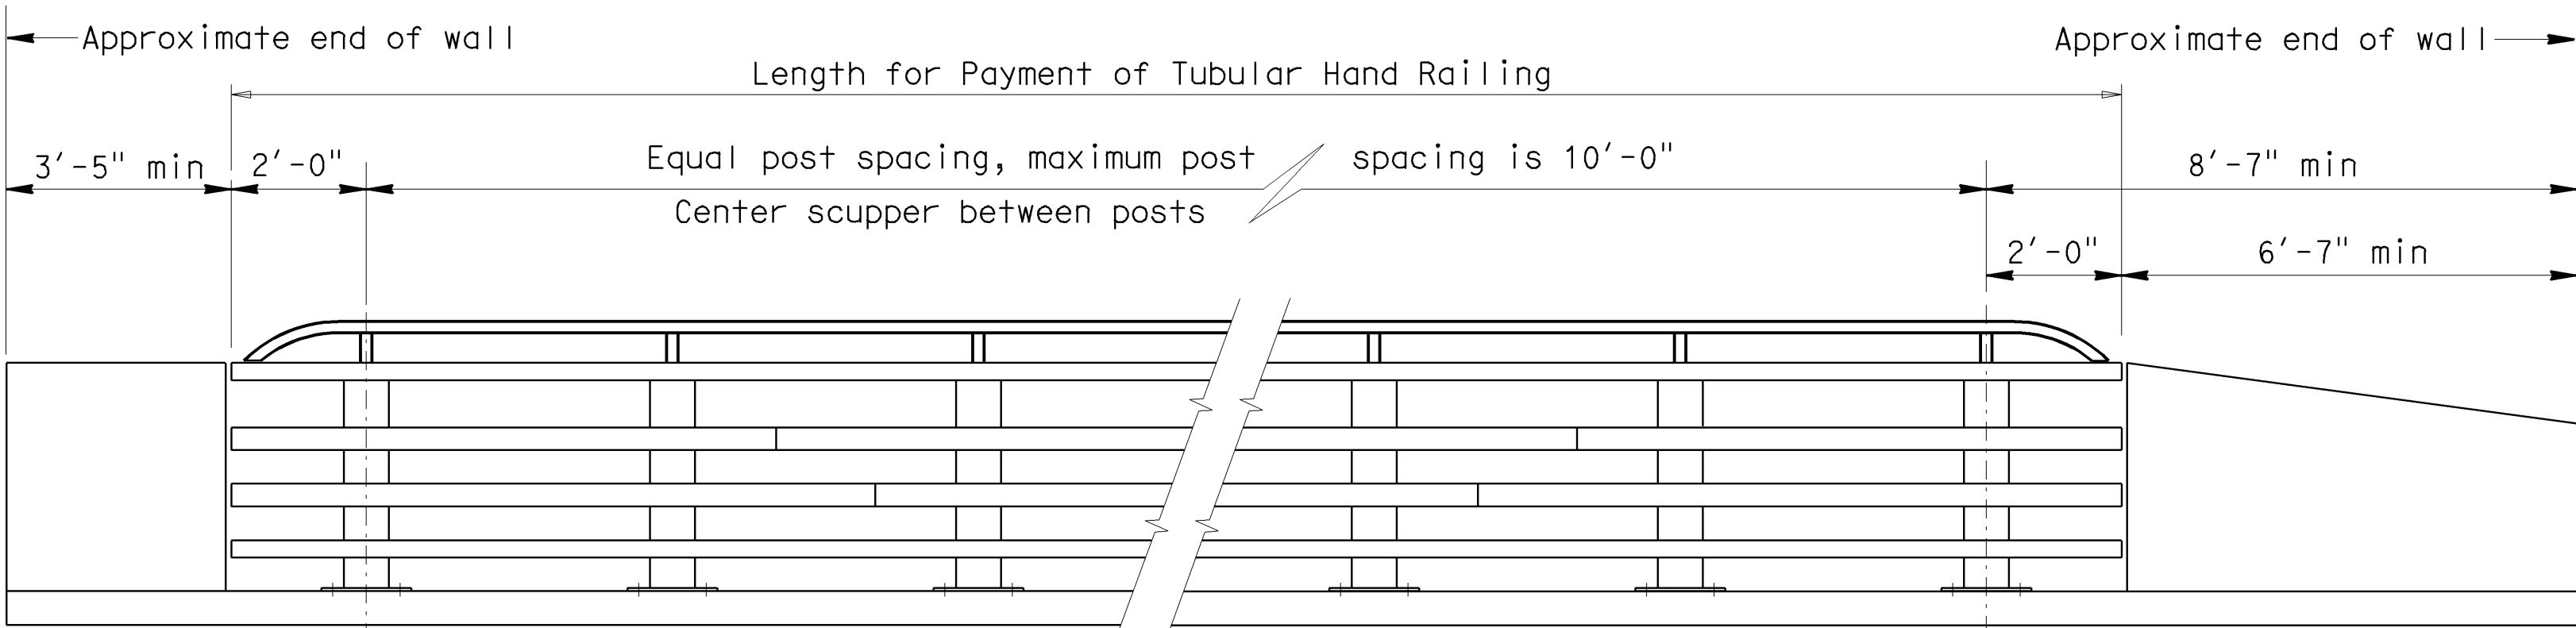

PROPOSED RAIL POST LAYOUT

Hand Rail not shown

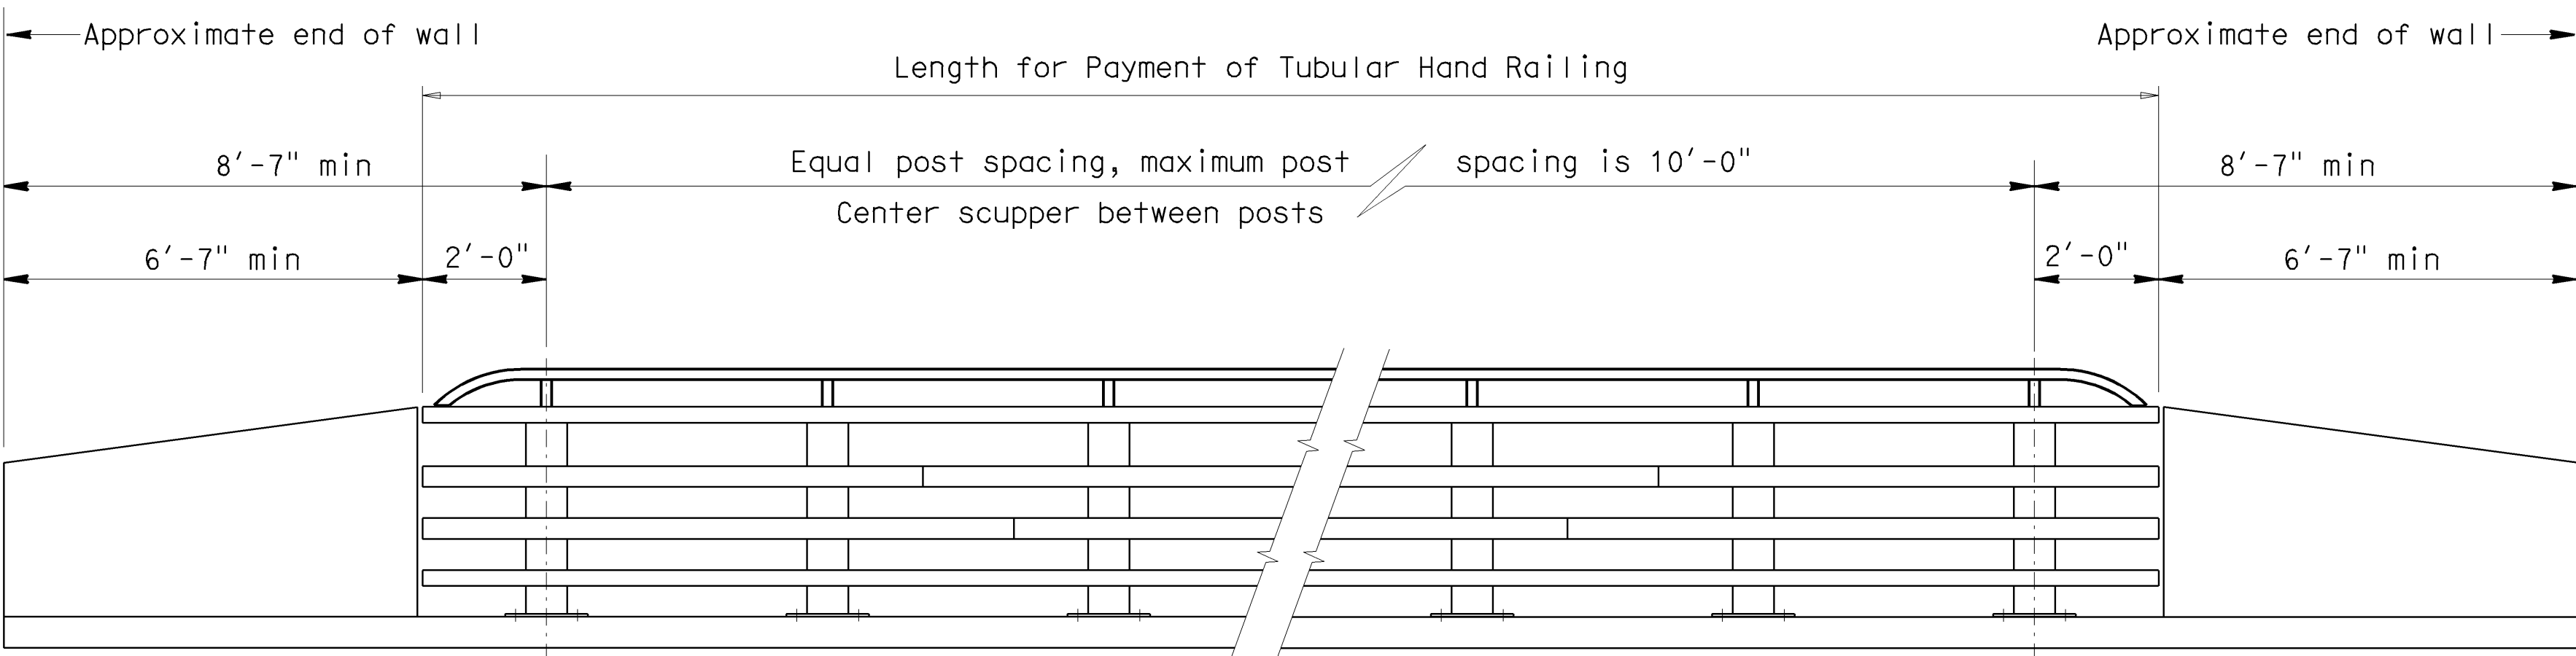

PROPOSED RAIL POST LAYOUT

See Note 2
Hand Rail not shown

