



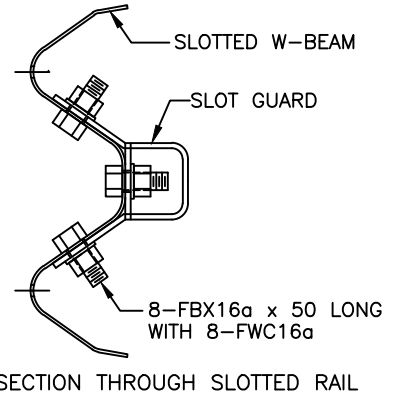

SHEET NO. **SEW11**
 REF. NO.
 1 OF 2

SLOTTED RAIL TERMINAL (SRT-75)

6-1994

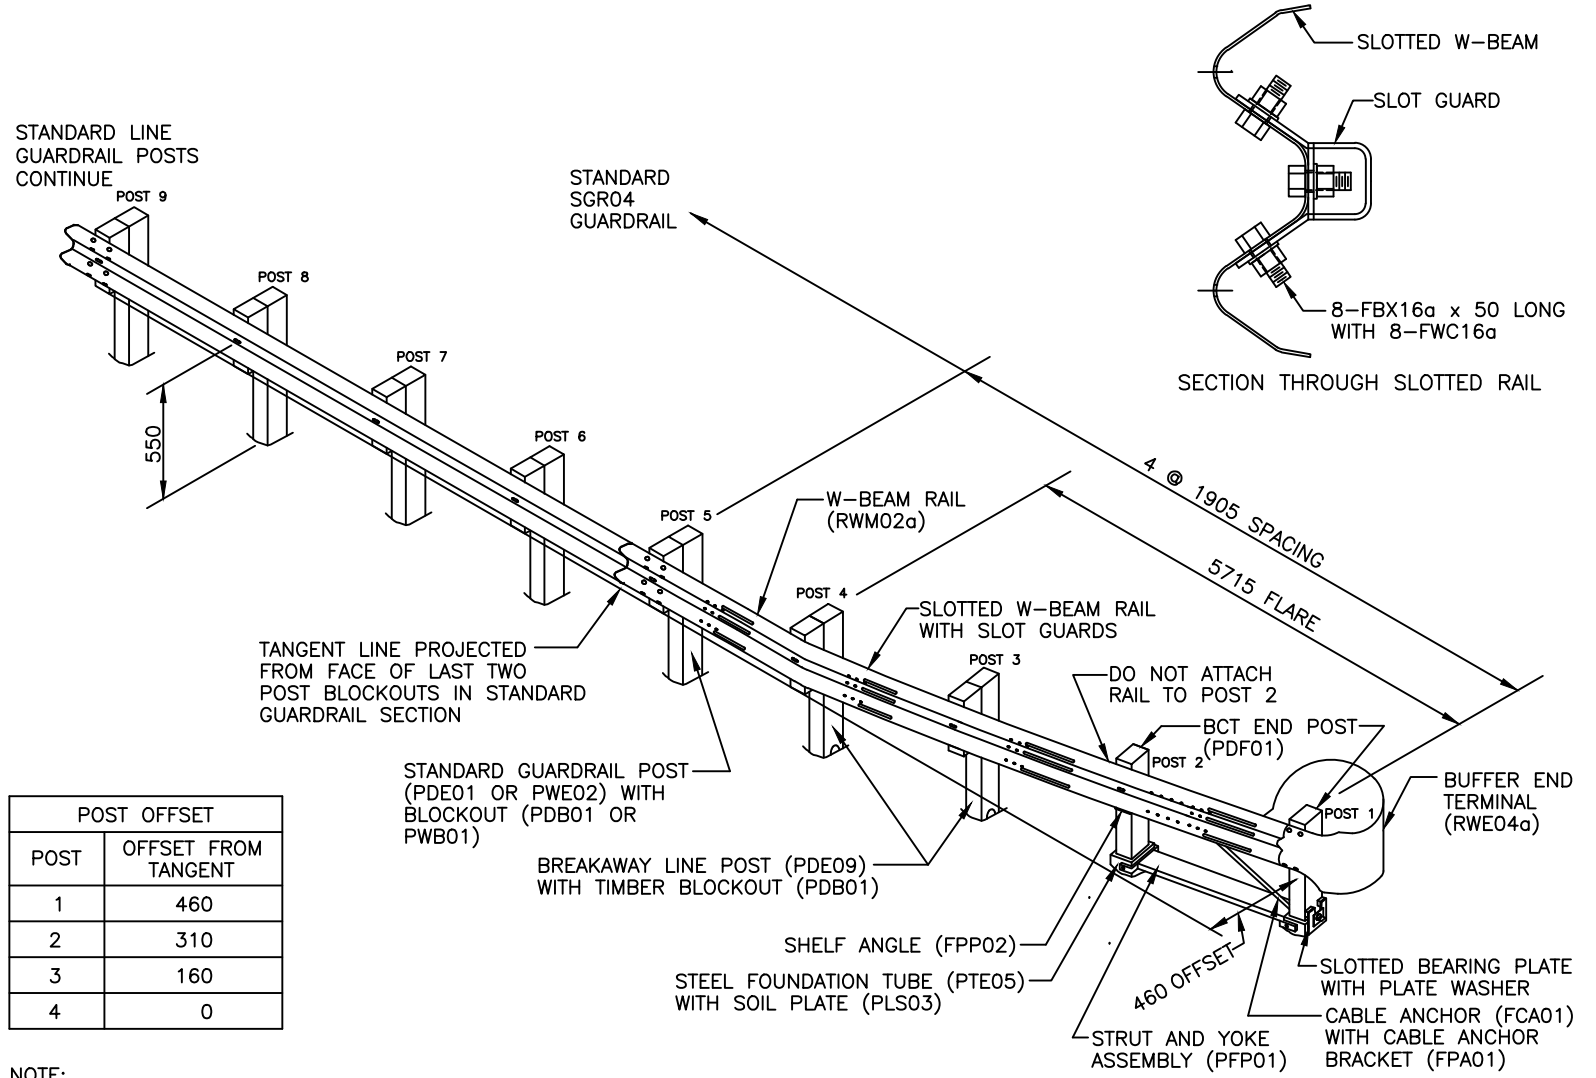

POST OFFSET	
POST	OFFSET FROM TANGENT
1	460
2	310
3	160
4	0

NOTE:
 DIMENSIONS SHOWN FOR POST OFFSETS ARE TO THE BLOCKOUTS NOT THE POSTS, EXCEPT FOR THE FIRST TWO POSTS WHERE NO BLOCKOUTS ARE USED.